



Phase I: High Impact Environmental's Model Project

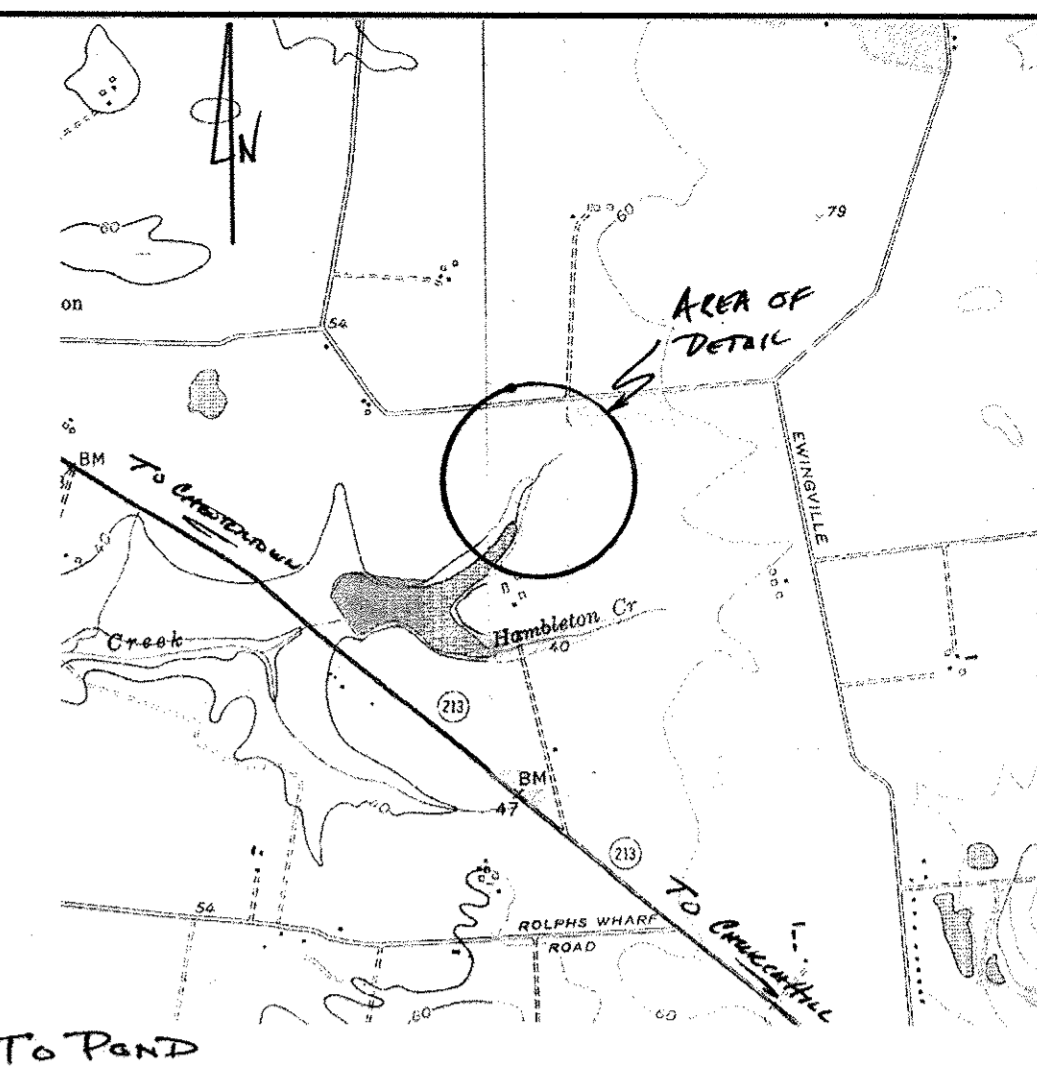


± 77 ACRE WATERSHED

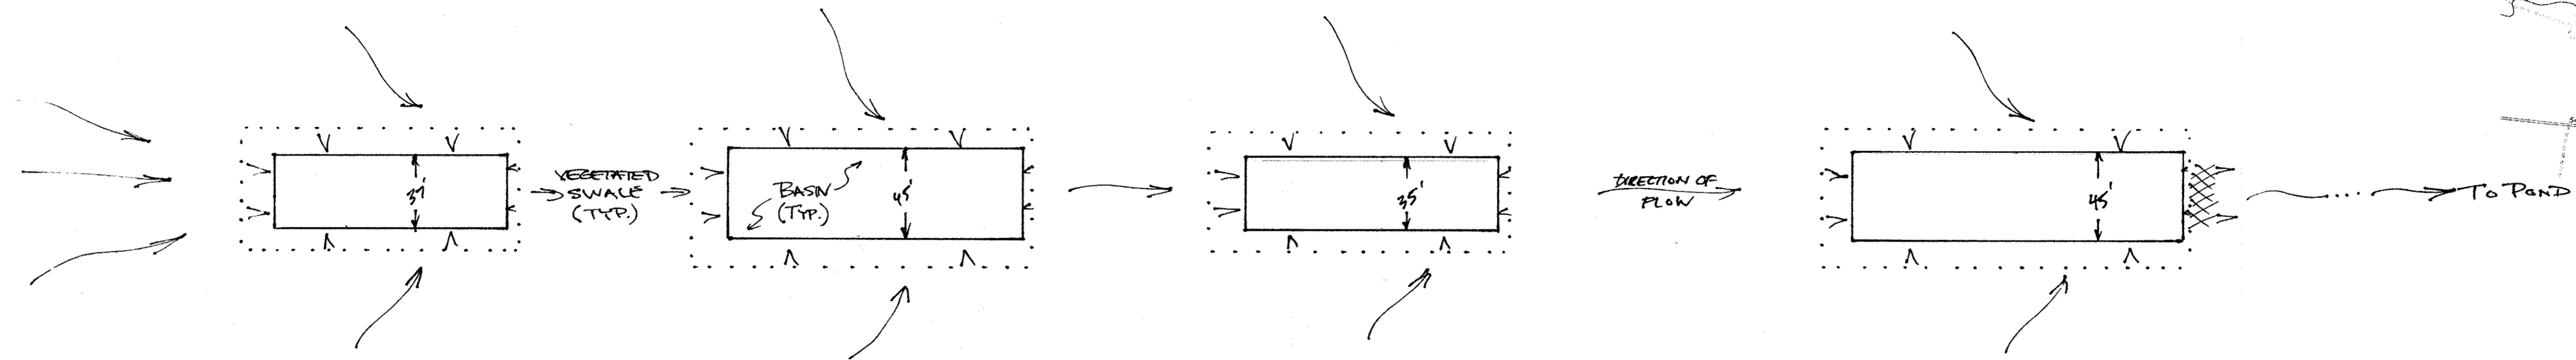

PLAN

1"=50'

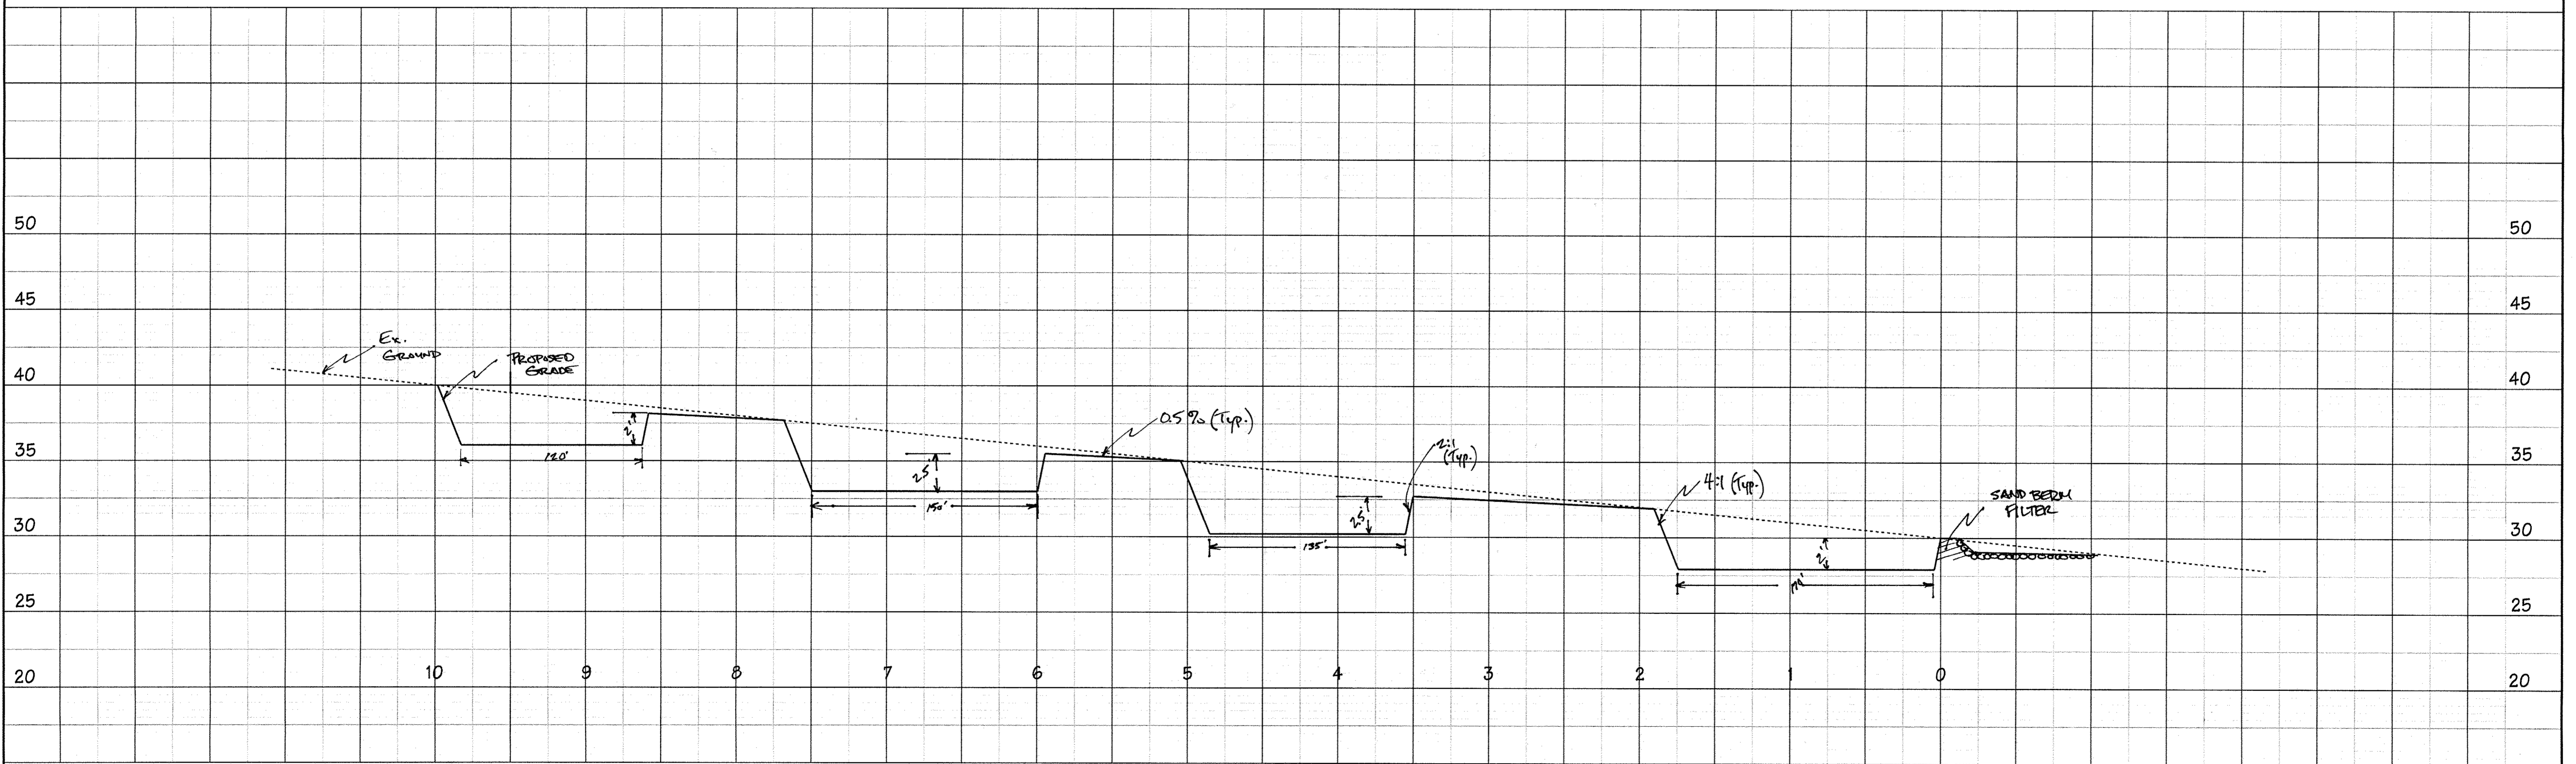

PROFILE

SCALE: HORIZ. 1"=50'
VERT. 1"=5'

"Cascading System" with
"Floodway Stormwater Containment Basins"

Total Stormwater Capacity = ±396,500 gallons (±1.22 acre feet)

High Impact Environmental, Inc.
301 Pond Lane
Chestertown, MD 21620
hie@samuelowings.com
<http://highimpactenvironmental.org/>

